

2025 ROAD AND UTILITY IMPROVEMENTS

PAVING & UTILITY IMPROVEMENTS IN: CAPITOL DR. & W. WISCONSIN AVE.

VILLAGE OF PEWAUKEE, WISCONSIN

LEGEND

△ BENCHMARK	— EDGE OF TREES
□ SECTION CORNER	— SANITARY SEWER
⌵ FLAGPOLE	— FORCE MAIN
✉ MAILBOX	— STORM SEWER
— SIGN	— WATERMAIN
ⓑ CONTROL BOX	— MARKED GAS MAIN
⊕ TRAFFIC SIGNAL	— MARKED ELECTRIC
⚡ RAILROAD CROSSING SIGNAL	— OVERHEAD WIRES
Ⓢ CABLE PEDESTAL	— BUREAU ELEC. SERV.
⚡ POWER POLE	— MARKED TELEPHONE
⌵ GUY POLE	— MARKED CABLE TV LINE
⌵ GUY WIRE	— MARKED FIBER OPTIC
Ⓢ LIGHT POLE	— EXISTING PAVEMENT
Ⓢ ELECTRIC MANHOLE	— EXISTING GRAVEL
Ⓢ ELECTRIC PEDESTAL	— EXISTING ROW
Ⓢ ELECTRIC METER	
Ⓢ TELEPHONE MANHOLE	
Ⓢ TELEPHONE PEDESTAL	
Ⓢ GAS VALVE	
Ⓢ GAS METER	
Ⓢ STORM MANHOLE	
Ⓢ ROUND INLET	
Ⓢ SQUARE INLET	
— STORM SEWER END SECTION	
Ⓢ SANITARY MANHOLE	
Ⓢ SANITARY CLEANOUT OR SEPTIC VENT	
Ⓢ SANITARY INTERCEPTOR MANHOLE	
Ⓢ MISCELLANEOUS MANHOLE	
Ⓢ WATER VALVE	
Ⓢ HYDRANT	
Ⓢ WATER SERVICE CURB STOP	
Ⓢ WATER MANHOLE	
Ⓢ WELL	
— WATER SURFACE	
Ⓢ WETLANDS FLAG	
Ⓢ MARSH	
★ CONIFEROUS TREE	
○ DECIDUOUS TREE	
○ SHRUB	

COORDINATES SHOWN ON THIS PLAN
REFERENCE THE NORTH AMERICAN
DATUM OF 1927 (NAD27)

ELEVATIONS SHOWN ON THIS PLAN
ARE REFERENCED TO THE NATIONAL
GEODETIC VERTICAL DATUM, (NGVD 29)

VILLAGE OF PEWAUKEE

DAVID BUECHL, PE, PLS — DIRECTOR OF
PUBLIC WORKS/VILLAGE ENGINEER
1000 HICKORY ST.
PEWAUKEE, WI 53072
dbuechl@villageofpewaukee.gov
PHONE (262)691-5694

DESIGN ENGINEER

raSmith
CREATIVITY BEYOND ENGINEERING

16745 W. Bluemound Road
Brookfield, WI 53005-5938
(262) 781-1000
rasmith.com

JAKE SCHOLBE, P.E.

WE ENERGIES—ELECTRIC


ERIC KICKHAVER—DESIGNER
ELECTRIC MAJOR PROJECTS
500 S. 116TH STREET
WEST ALLIS, WI 53214
PHONE (414) 944-5917 (office)
PHONE (414) 588-7472 (mobile)
Eric.Kickhaver@we-energies.com

WE ENERGIES—GAS

JACOB SPENCER—DESIGNER
GAS MAJOR PROJECTS
S13 W33800 STH 18
DELAFIELD, WI 53018
PHONE (262) 968-7009 (office)
PHONE (414) 507-2021 (mobile)
Jacob.Spencer@we-energies.com

AT&T

TYLER FLECK
SR SPECIALIST—OSP ENGINEERING DESIGN
220 WISCONSIN AVE
WAUKESHA, WI 53186
PHONE (414)248-6803
tf8394@att.com

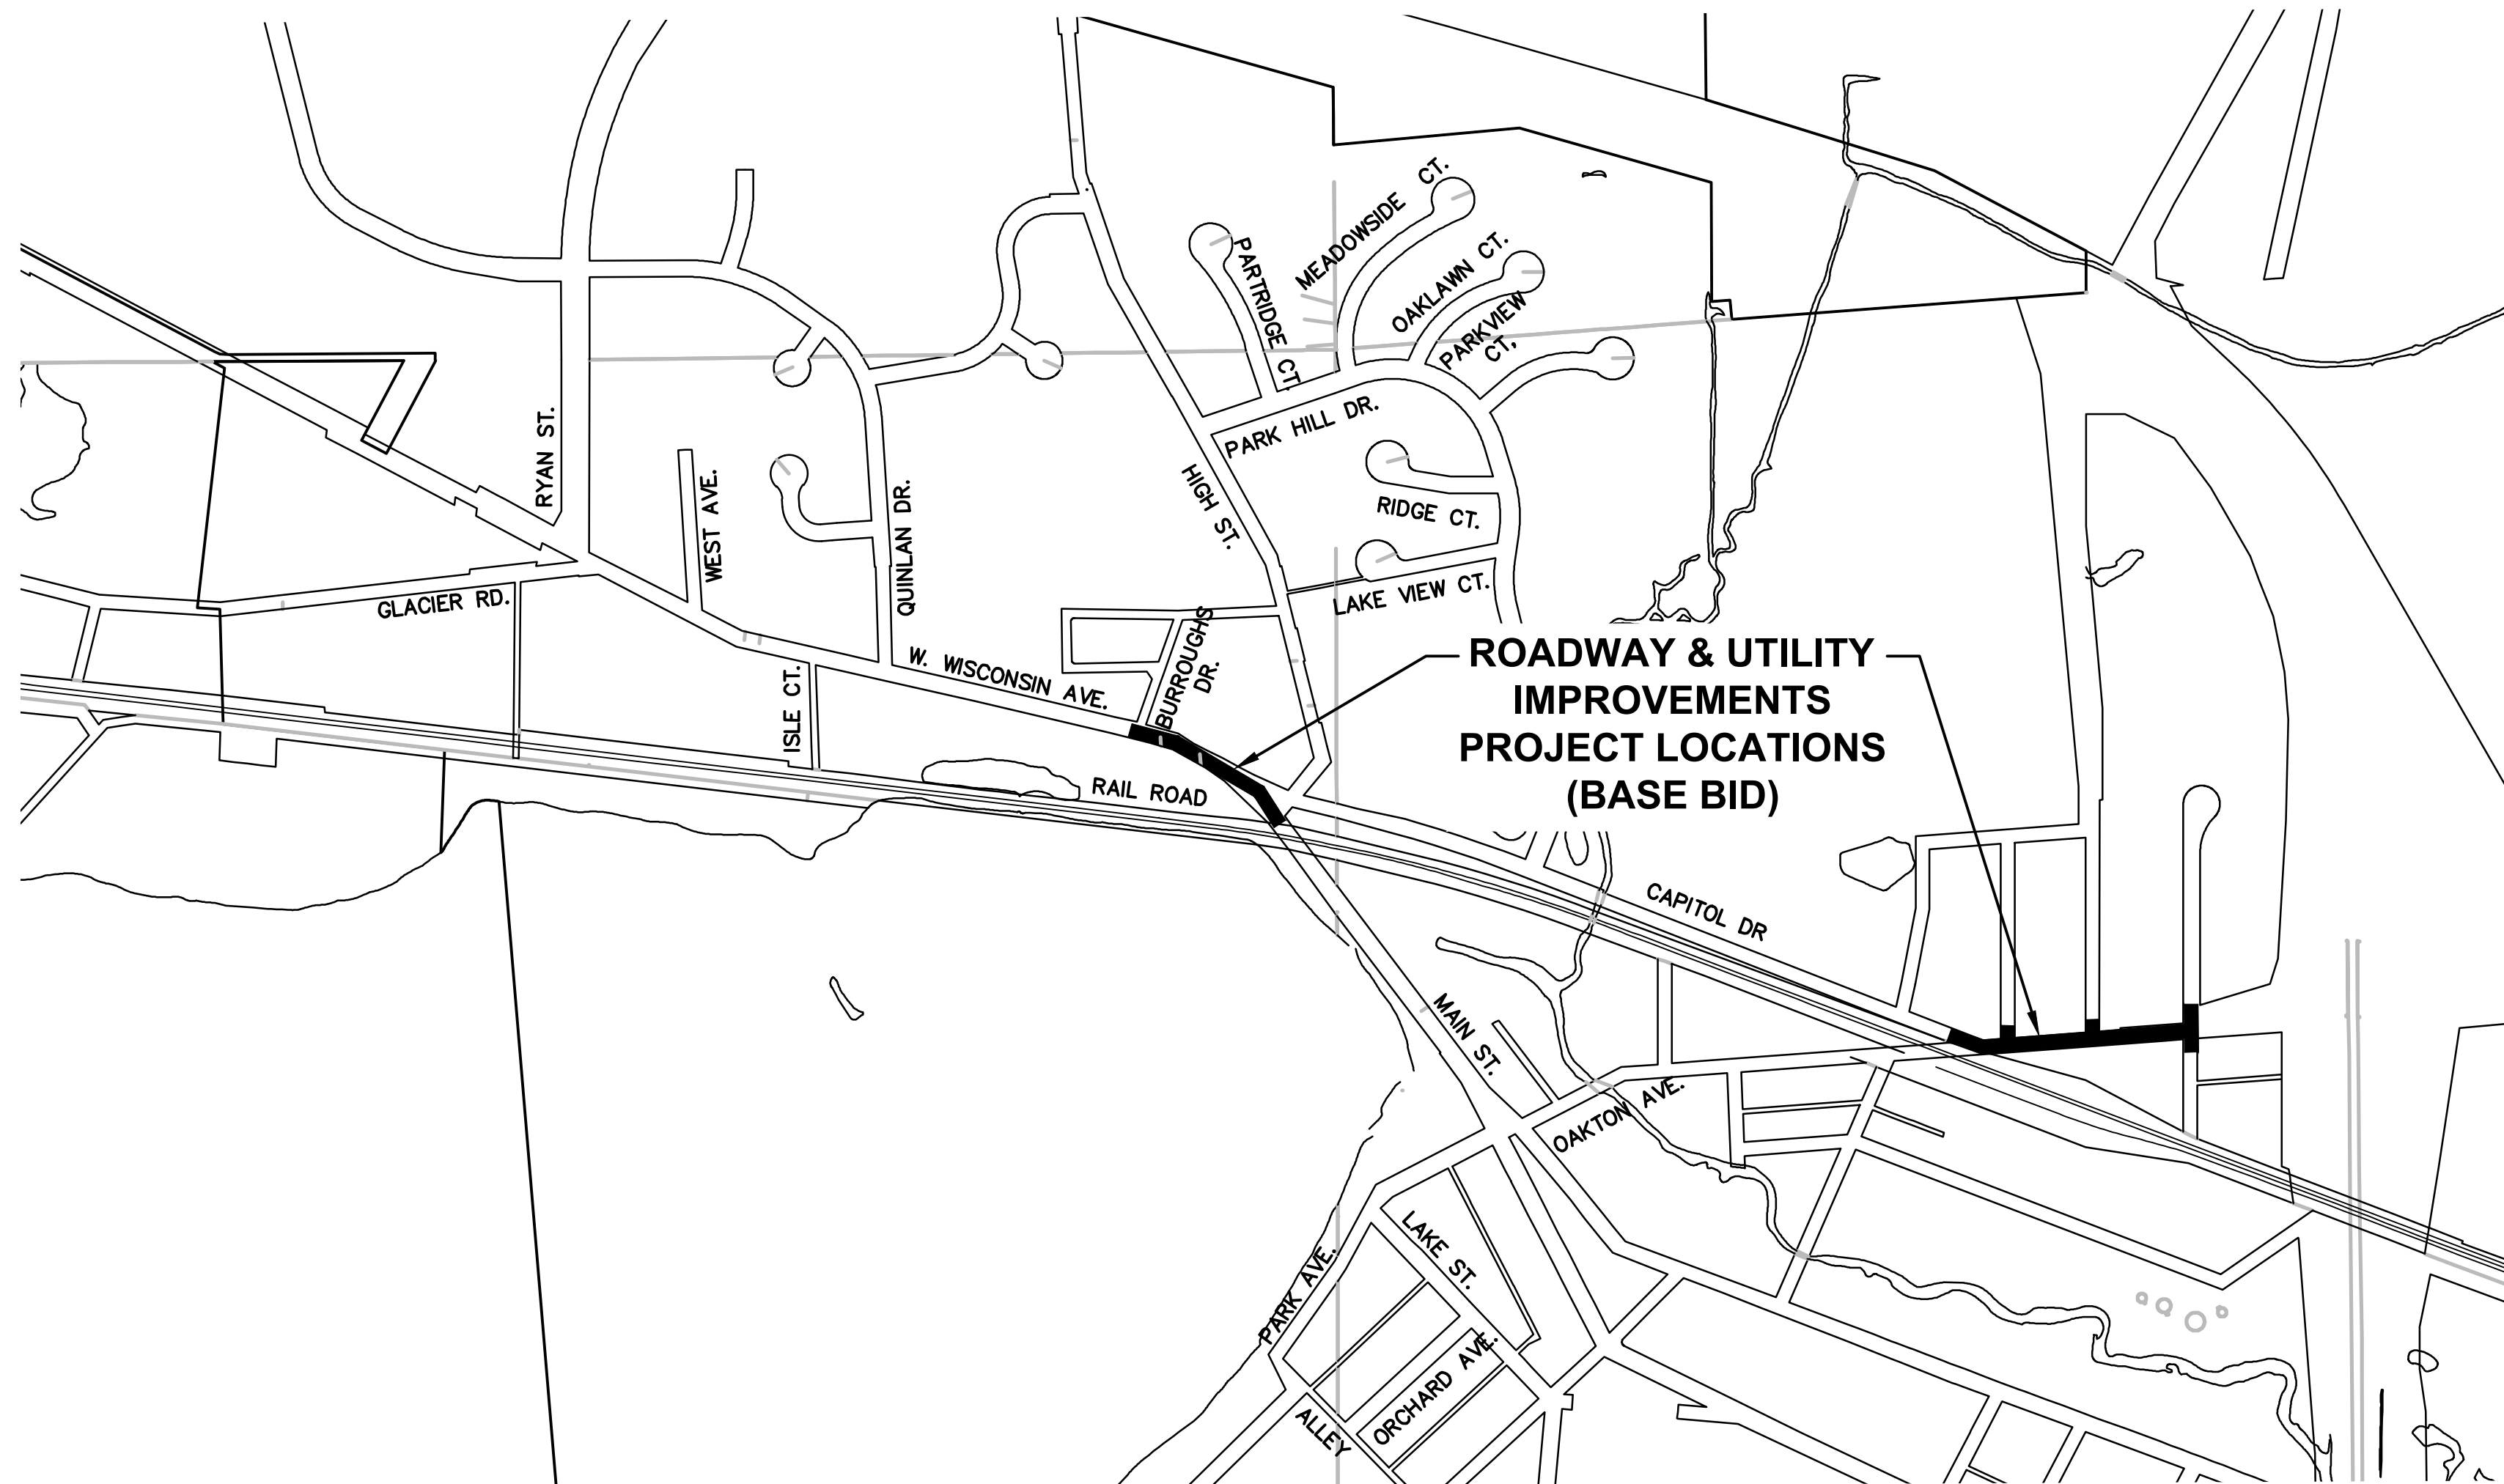

PLAN INDEX

SHEET NO.	DESCRIPTION
00	COVER SHEET
01-03	CAPITOL DRIVE — WATER MAIN PLAN & PROFILE
04	CAPITOL DRIVE — TYPICAL SECTIONS
05-07	CAPITOL DRIVE — ROADWAY PLAN & PROFILE
08-10	CAPITOL DRIVE — GRADING PLAN
11-17	CAPITOL DRIVE — CURB RAMP DETAILS
18-23	CAPITOL DRIVE — CROSS SECTIONS
24-25	CAPITOL DRIVE — PAVEMENT MARKING PLAN
26	CAPITOL DRIVE — DETOUR PLAN
27	W. WISCONSIN AVENUE — TYPICAL SECTION
28-29	W. WISCONSIN AVENUE — ROADWAY PLAN & PROFILE
30-31	W. WISCONSIN AVENUE — GRADING PLAN
32-33	W. WISCONSIN AVENUE — CURB RAMP DETAILS
34-37	W. WISCONSIN AVENUE — CROSS SECTIONS
38	W. WISCONSIN AVENUE — PAVEMENT MARKING PLAN
39-47	PROJECT DETAILS

BENCHMARKS


BENCHMARK #104 AT NE CORNER OF W. WISCONSIN AVE & BURROUGHS DR
ELEVATION = 872.86 (SE FLANGE BOLT ON HYDRANT)
BENCHMARK #105 AT NE CORNER OF W. WISCONSIN AVE & HIGH ST
ELEVATION = 858.44 (RR SPIKE IN UTILITY POLE #93-01258)
BENCHMARK #60 AT CAPITOL DR
ELEVATION = 854.76 (LARGE MAG SPIKE IN S. FACE OF PP #03-1679)
BENCHMARK #61 AT NW CORNER OF CAPITOL DR & SUSSEX ST
ELEVATION = 858.06 ("X" W. SIDE UPPER FLANGE BOLT ON HYDRANT)
BENCHMARK #62 AT SW CORNER OF CAPITOL DR & DYNEX DR
ELEVATION = 857.69 (N. BOLT ON OVERHEAD TRAFFIC LIGHT)



Know what's below.
Call before you dig.

R.A.SMITH, INC. ASSUMES NO RESPONSIBILITY FOR
DAMAGES, LIABILITY OR COSTS RESULTING FROM
CHANGES OR ALTERATIONS MADE TO THIS PLAN
WITHOUT THE EXPRESSED WRITTEN CONSENT OF
R.A.SMITH, INC.

ALL COPYRIGHTS TO THESE DRAWINGS ARE
RESERVED. THEY MAY NOT BE COPIED, CHANGED,
OR ASSIGNED TO ANY THIRD PARTY IN ANY
MANNER WITHOUT OBTAINING THE EXPRESSED
WRITTEN PERMISSION OF R.A.SMITH, INC.

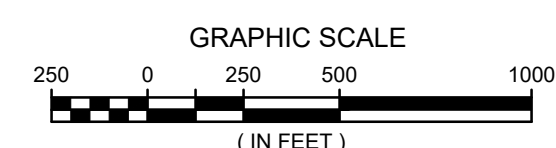

DESCRIPTION

DATE


16745 W. Bluemound Road
Brookfield, WI 53005-5938
(262) 781-1000
rasmith.com

raSmith
CREATIVITY BEYOND ENGINEERING

Brookfield, WI | Milwaukee, WI | Appleton, WI | Madison, WI
Cedarburg, WI | Naperville, IL | Irvine, CA

2025 ROAD AND UTILITY IMPROVEMENTS
VILLAGE OF PEWAUKEE

COVER SHEET

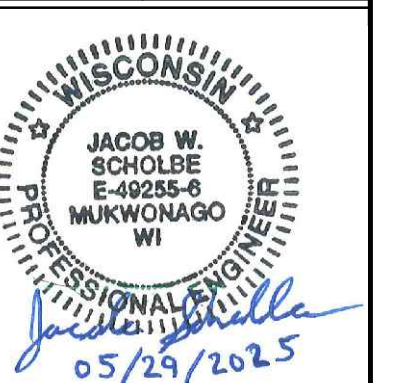

© COPYRIGHT 2025 R.A. Smith, Inc.
DATE: 05/29/2025
SCALE: 1" = 500'
JOB NO. 2248115
PROJECT MANAGER: JACOB W. SCHOLBE, PE
DESIGNED BY: JWS
CHECKED BY: TGB
SHEET NUMBER 00